




the
ranch
AT EASTVALE

PHASE I BUILDING SIZES

BUILDING #	TOTAL S.F.	D.H. DOORS
1	230,000	41
2	152,500	25
3	280,000	35
4	122,500	18
5	105,000	14
6	73,500	11

LEGEND

-  Primary Office Entry
-  Secondary Office Entry

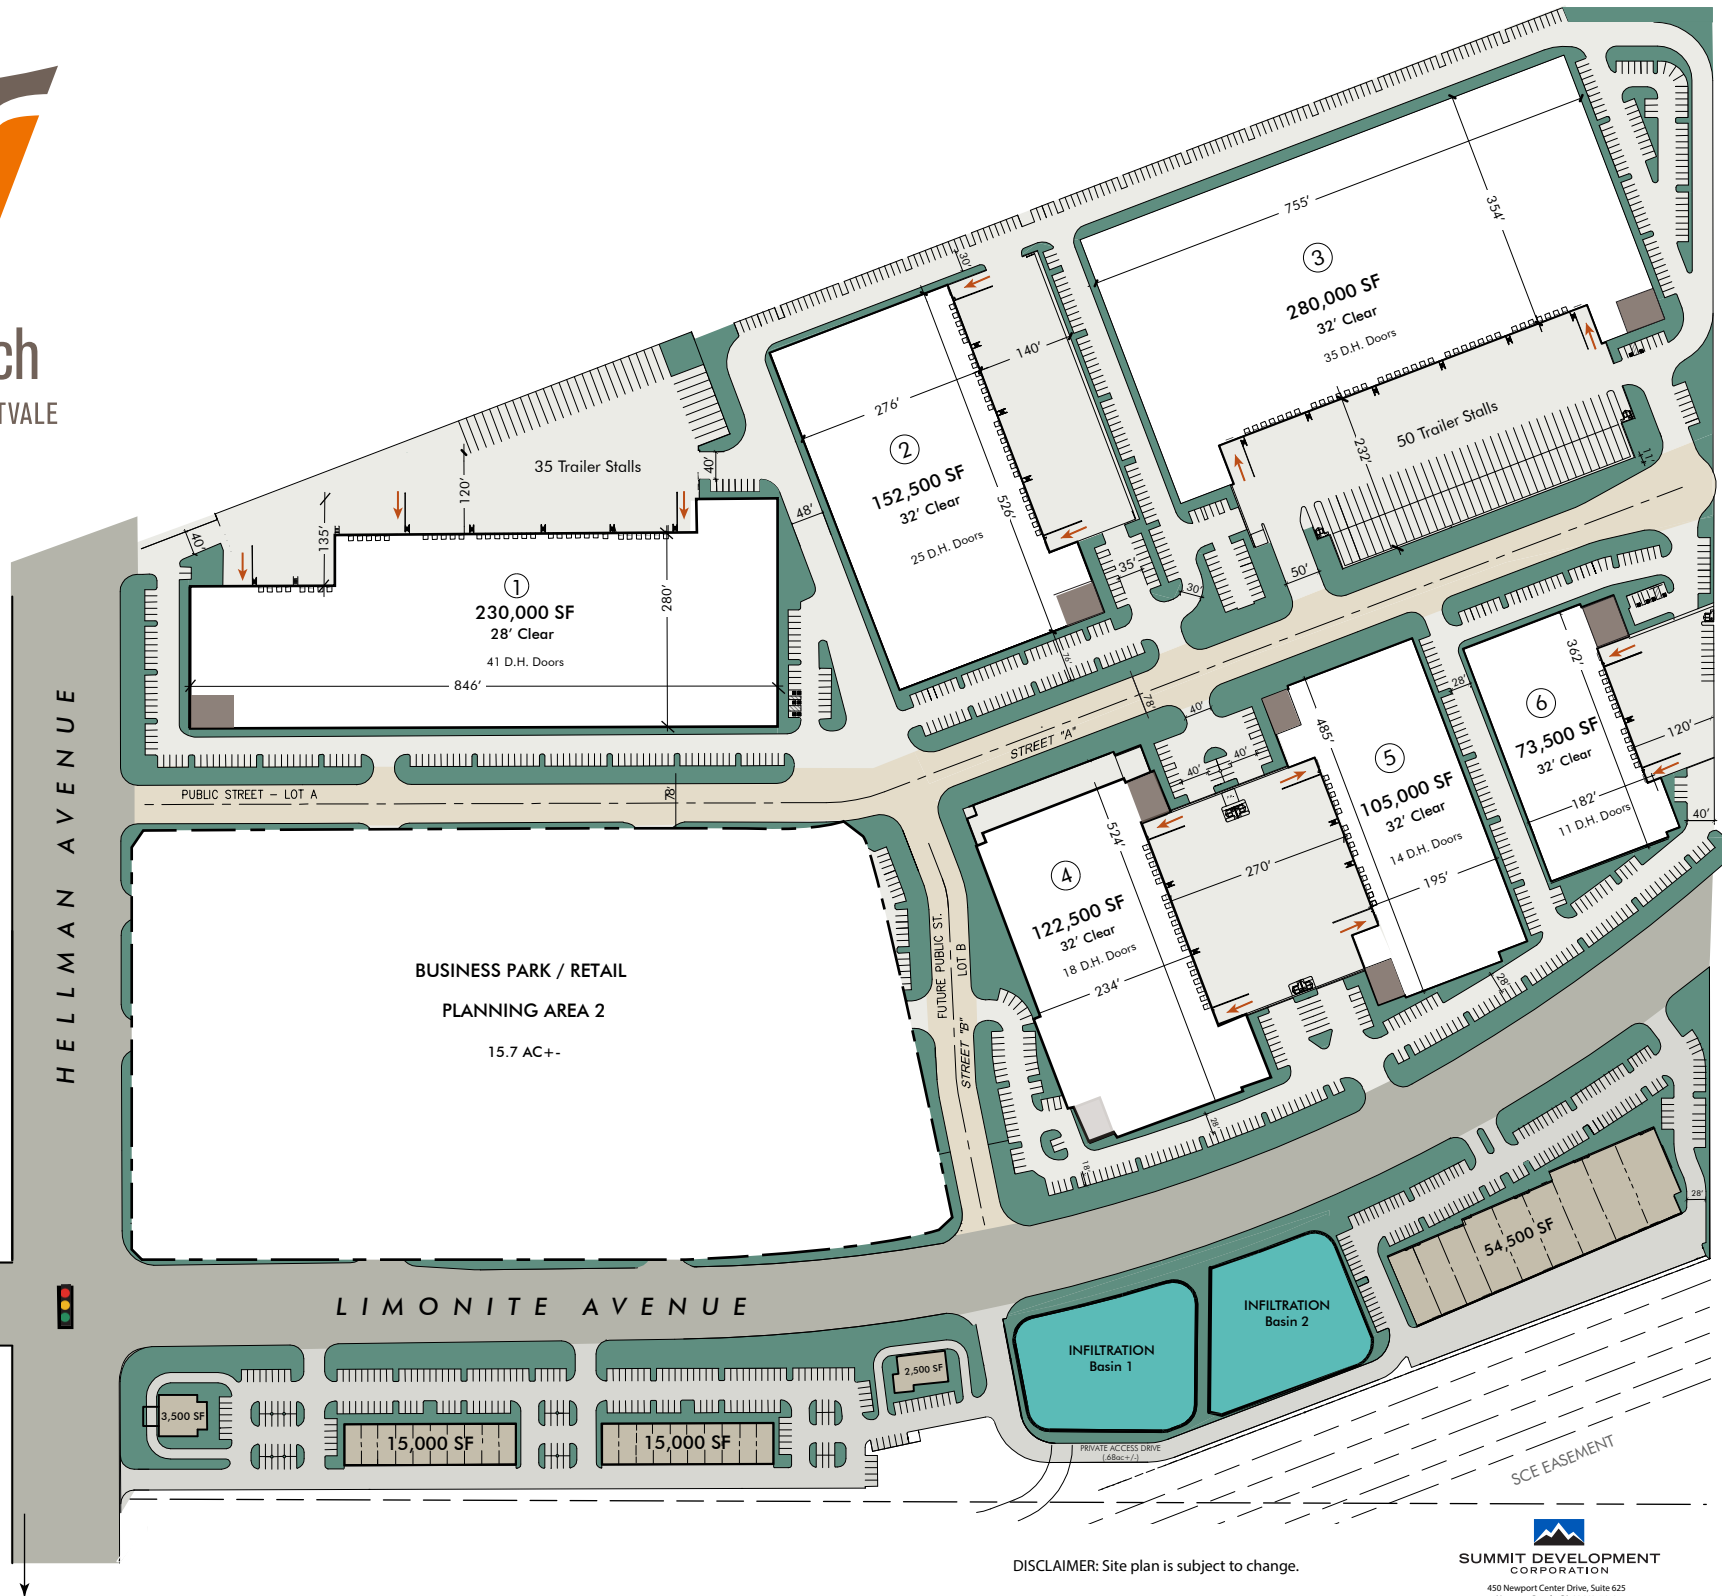

KIMBALL AVENUE

3 minutes to Euclid Avenue

PINE AVE
1 minute

LIMONITE AVENUE

BUSINESS PARK / RETAIL
PLANNING AREA 2
15.7 AC+-

DISCLAIMER: Site plan is subject to change.